




EXISTING CONDITION - DIVISION OF CITY AND RIVER

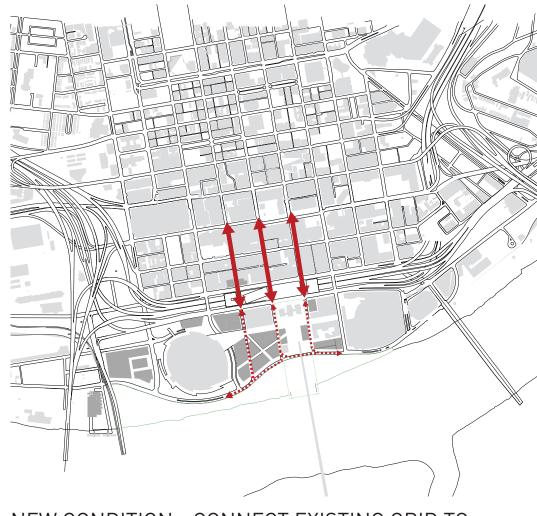



NEW CONDITION - CONNECT EXISTING GRID TO MEHRING RIVER ROAD

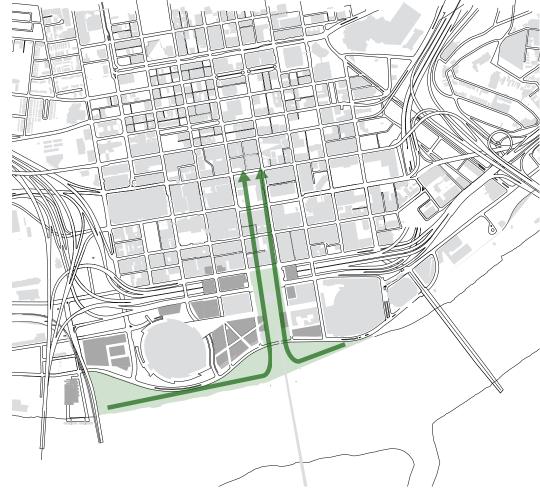


NEW CONDITION - INFILTRATE RIVER ECOLOGY INT THE CINCINNATI CBD

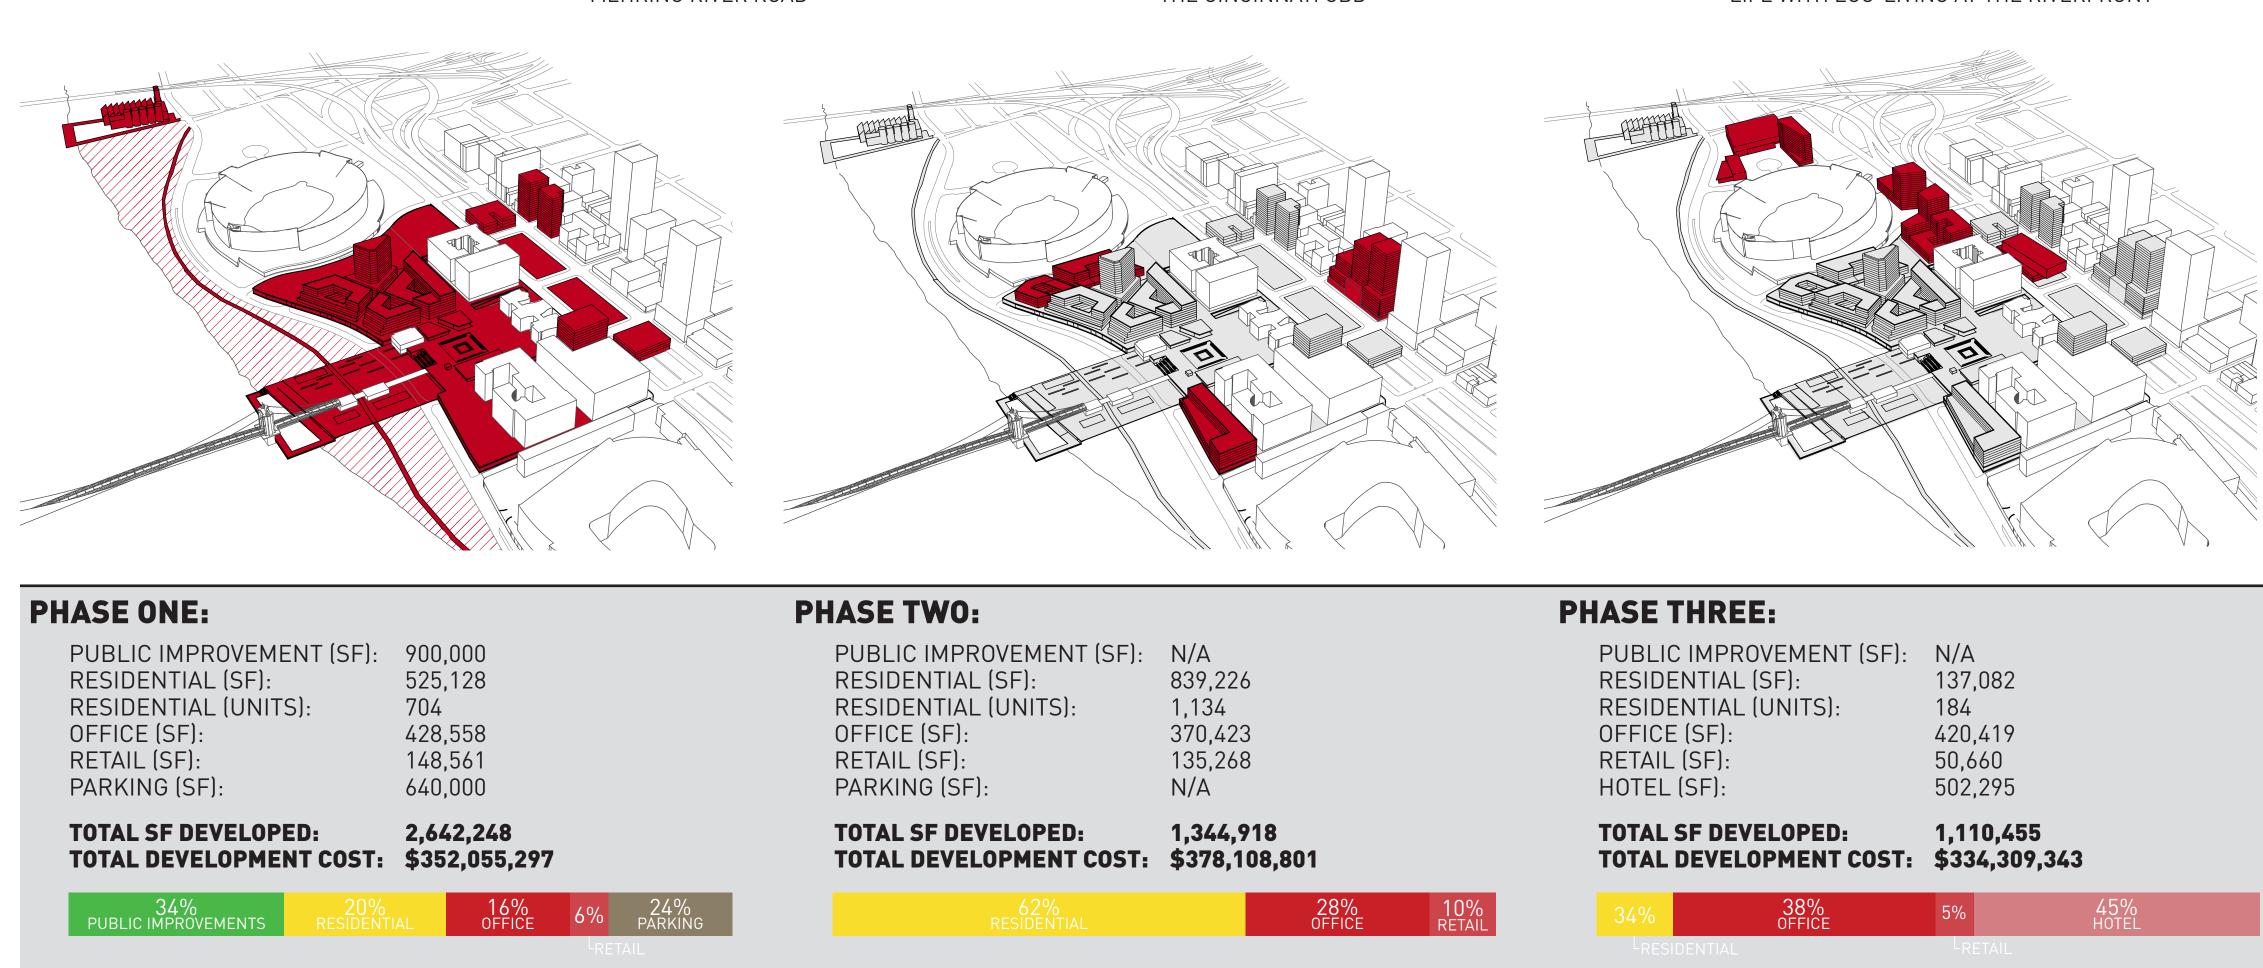

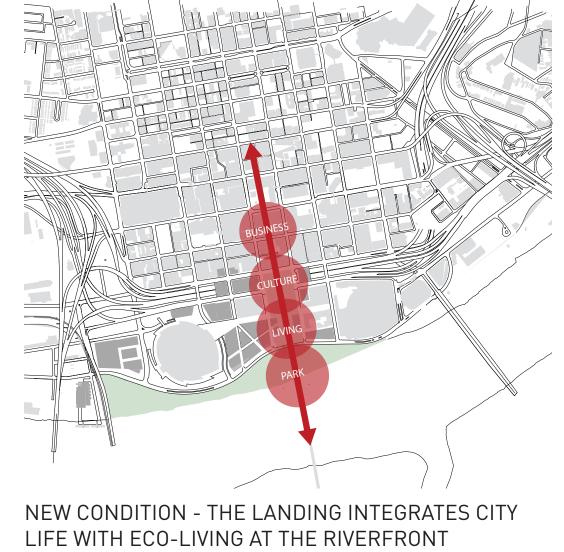

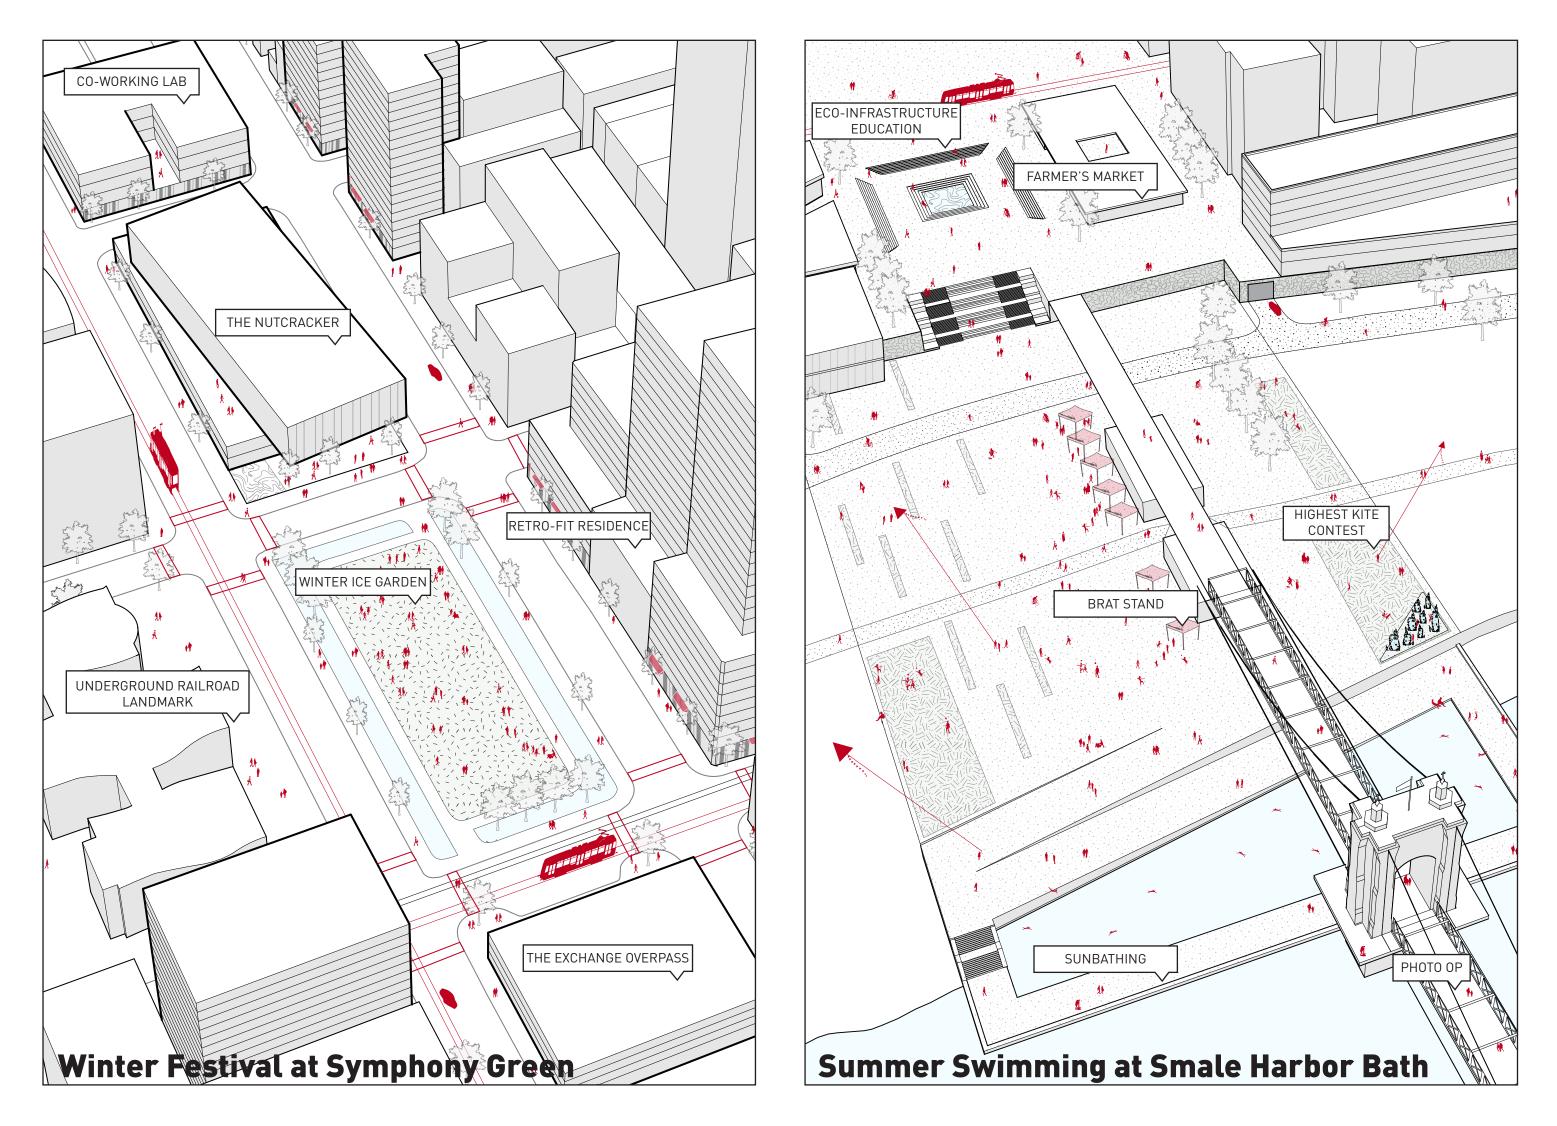


Red's opening da -lower Festival - - - -Fringe Festival

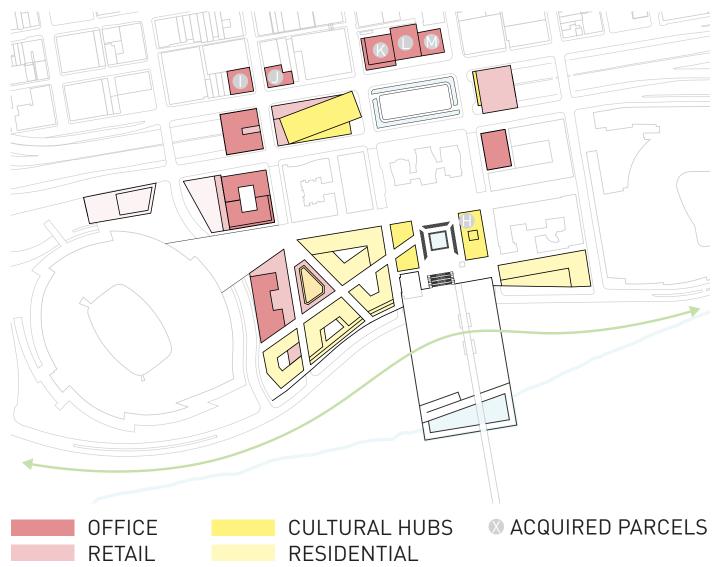

HOTEL

----- PEDESTRIANS/BIKES ONLY STREETCAR ROUTE AND STOPS UNDERGROUND STREET CONNECTIONS
SHARED STREETS

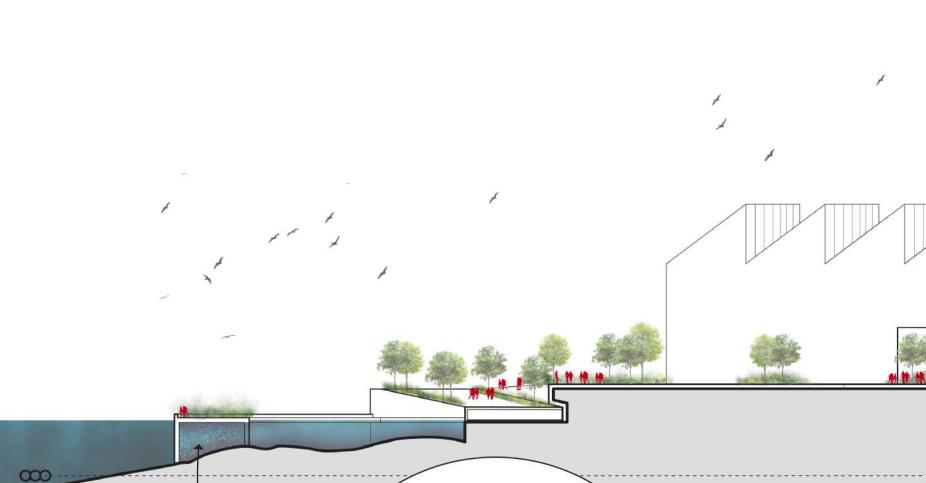



NOTE: ALL GROUND LEVELS ARE RETAIL

****** ····· •••••

NATURAL RIVER WATER FILTRATION SYSTEM AT THE HARBOR INTERCONNECTED ENVIRONMENTAL CLOSED-LOOP SYSTEMS SECTION AA | NTS



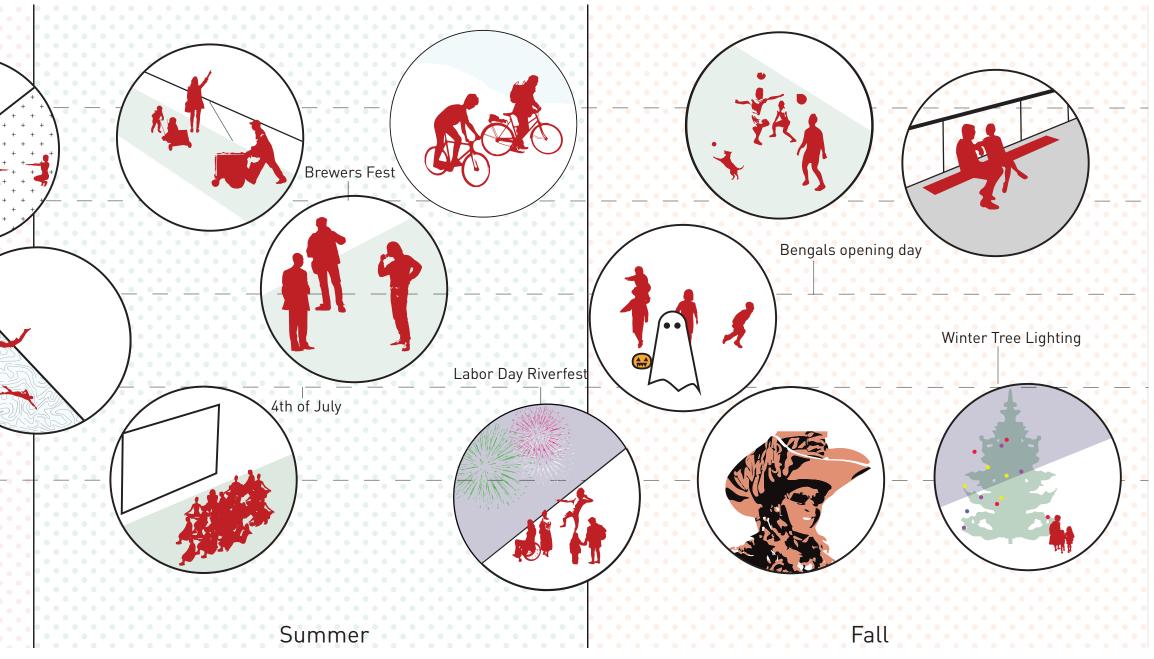

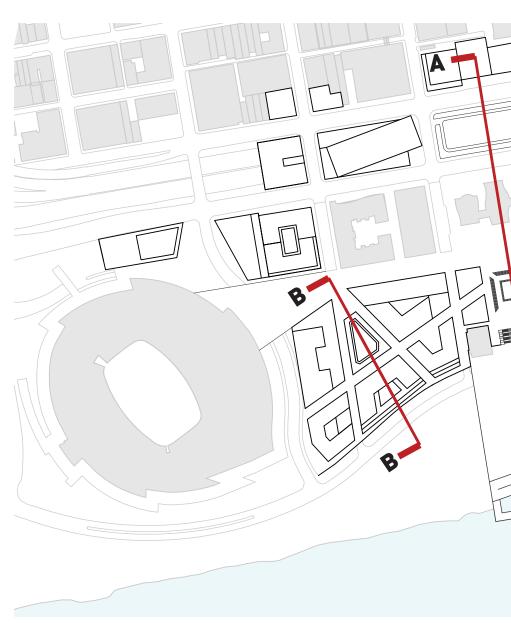

KEY PLAN | NTS

